


# SAMPLE PLOT PLAN

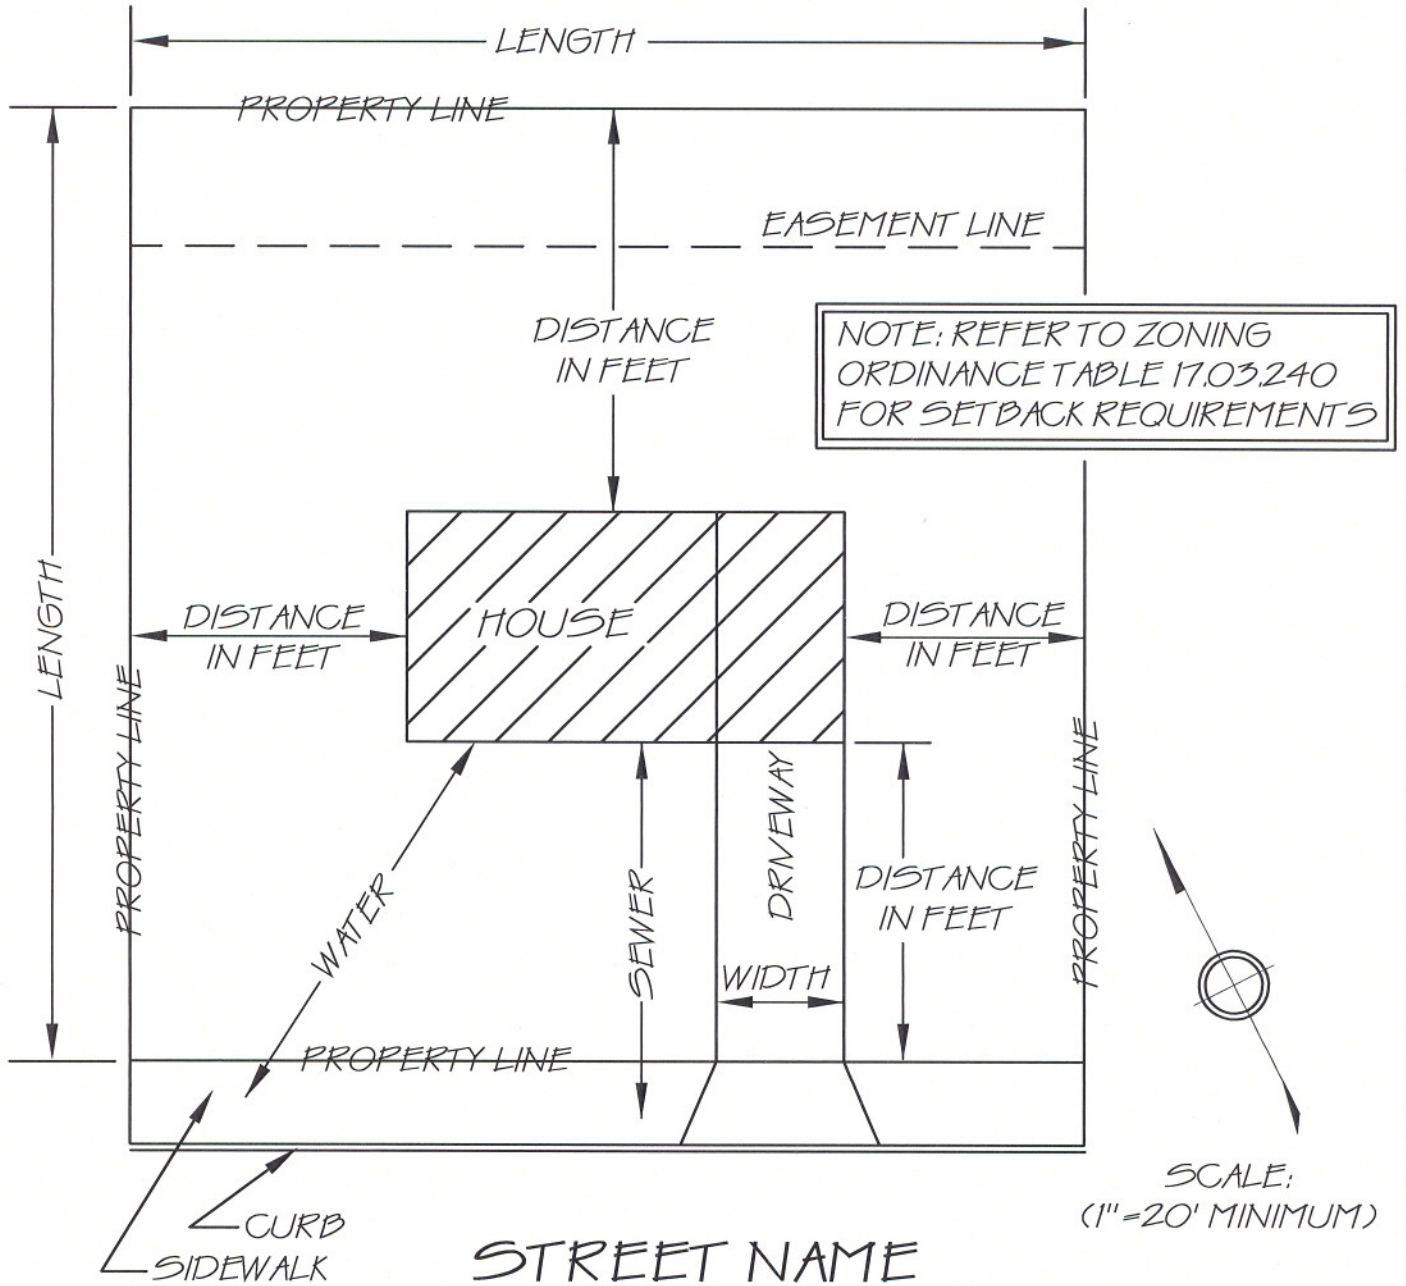

OWNER: JOHN DOE

ADDRESS: 123 IDAHO STREET

LEGAL DESCRIPTION: LOT#; BLOCK#; SUBDMISION NAME OR ATTACH LONG LEGAL DESCRIPTION

CONTRACTOR: ABC CONTRACTORS

